


PARTIAL SITE PLAN

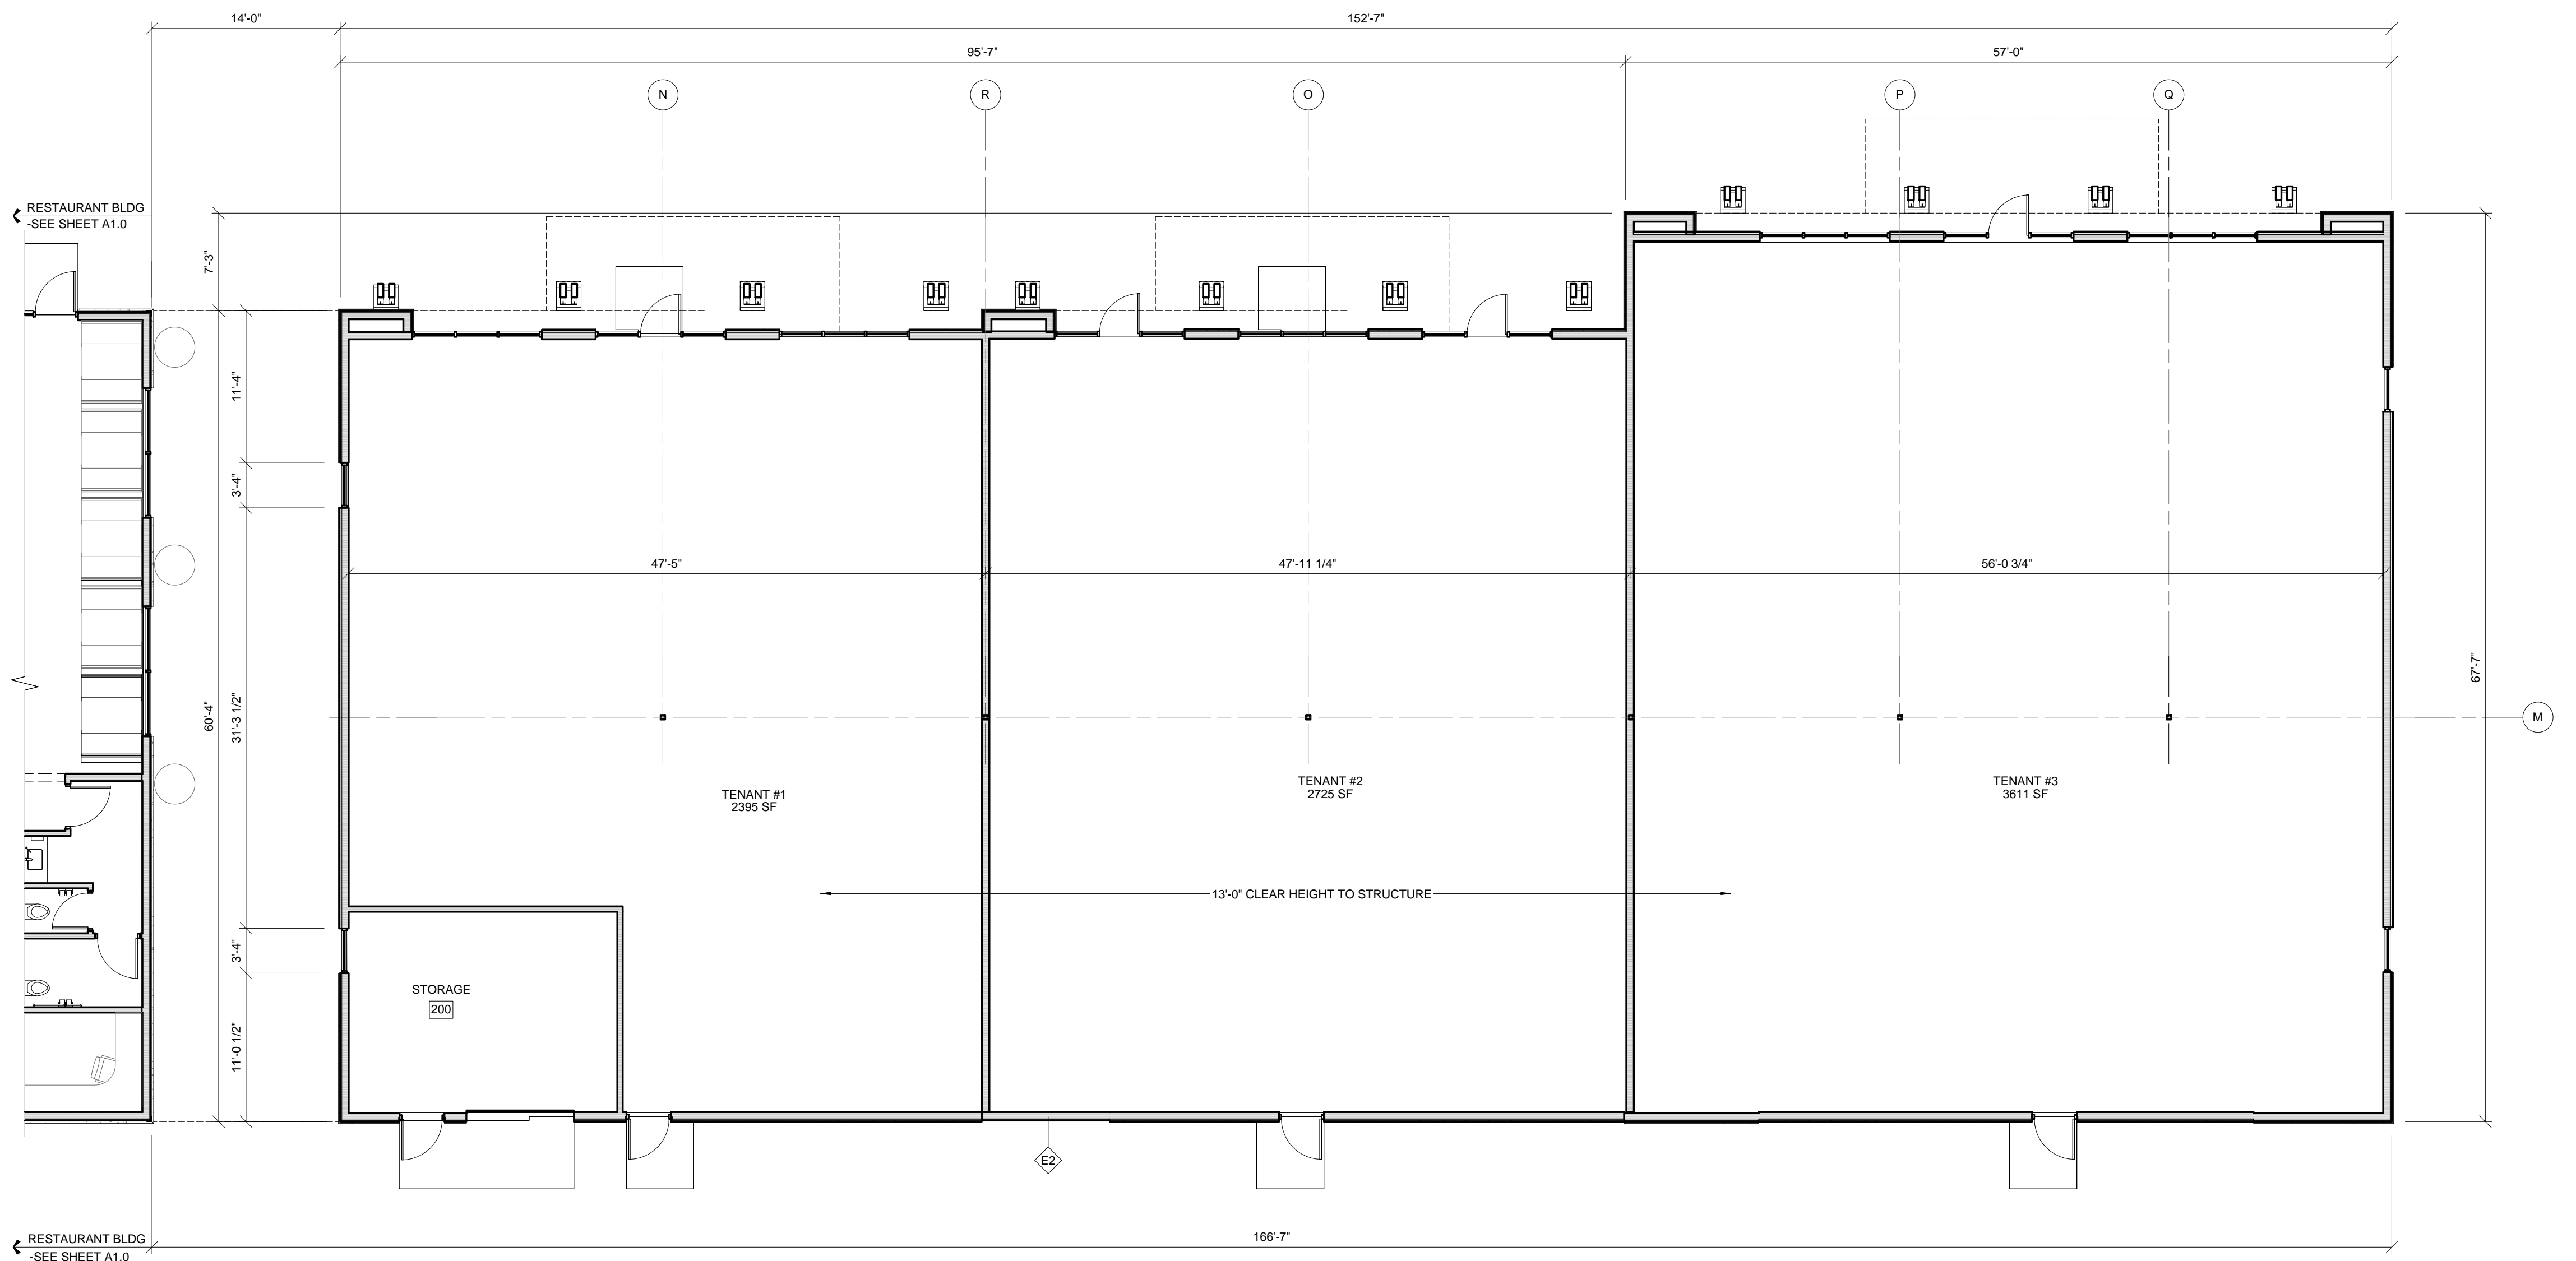

FLOOR PLAN - RETAIL

SCALE: 1/8" = 1'-0"

